



LONG POINT ROAD EXTENSION: Typical Sections

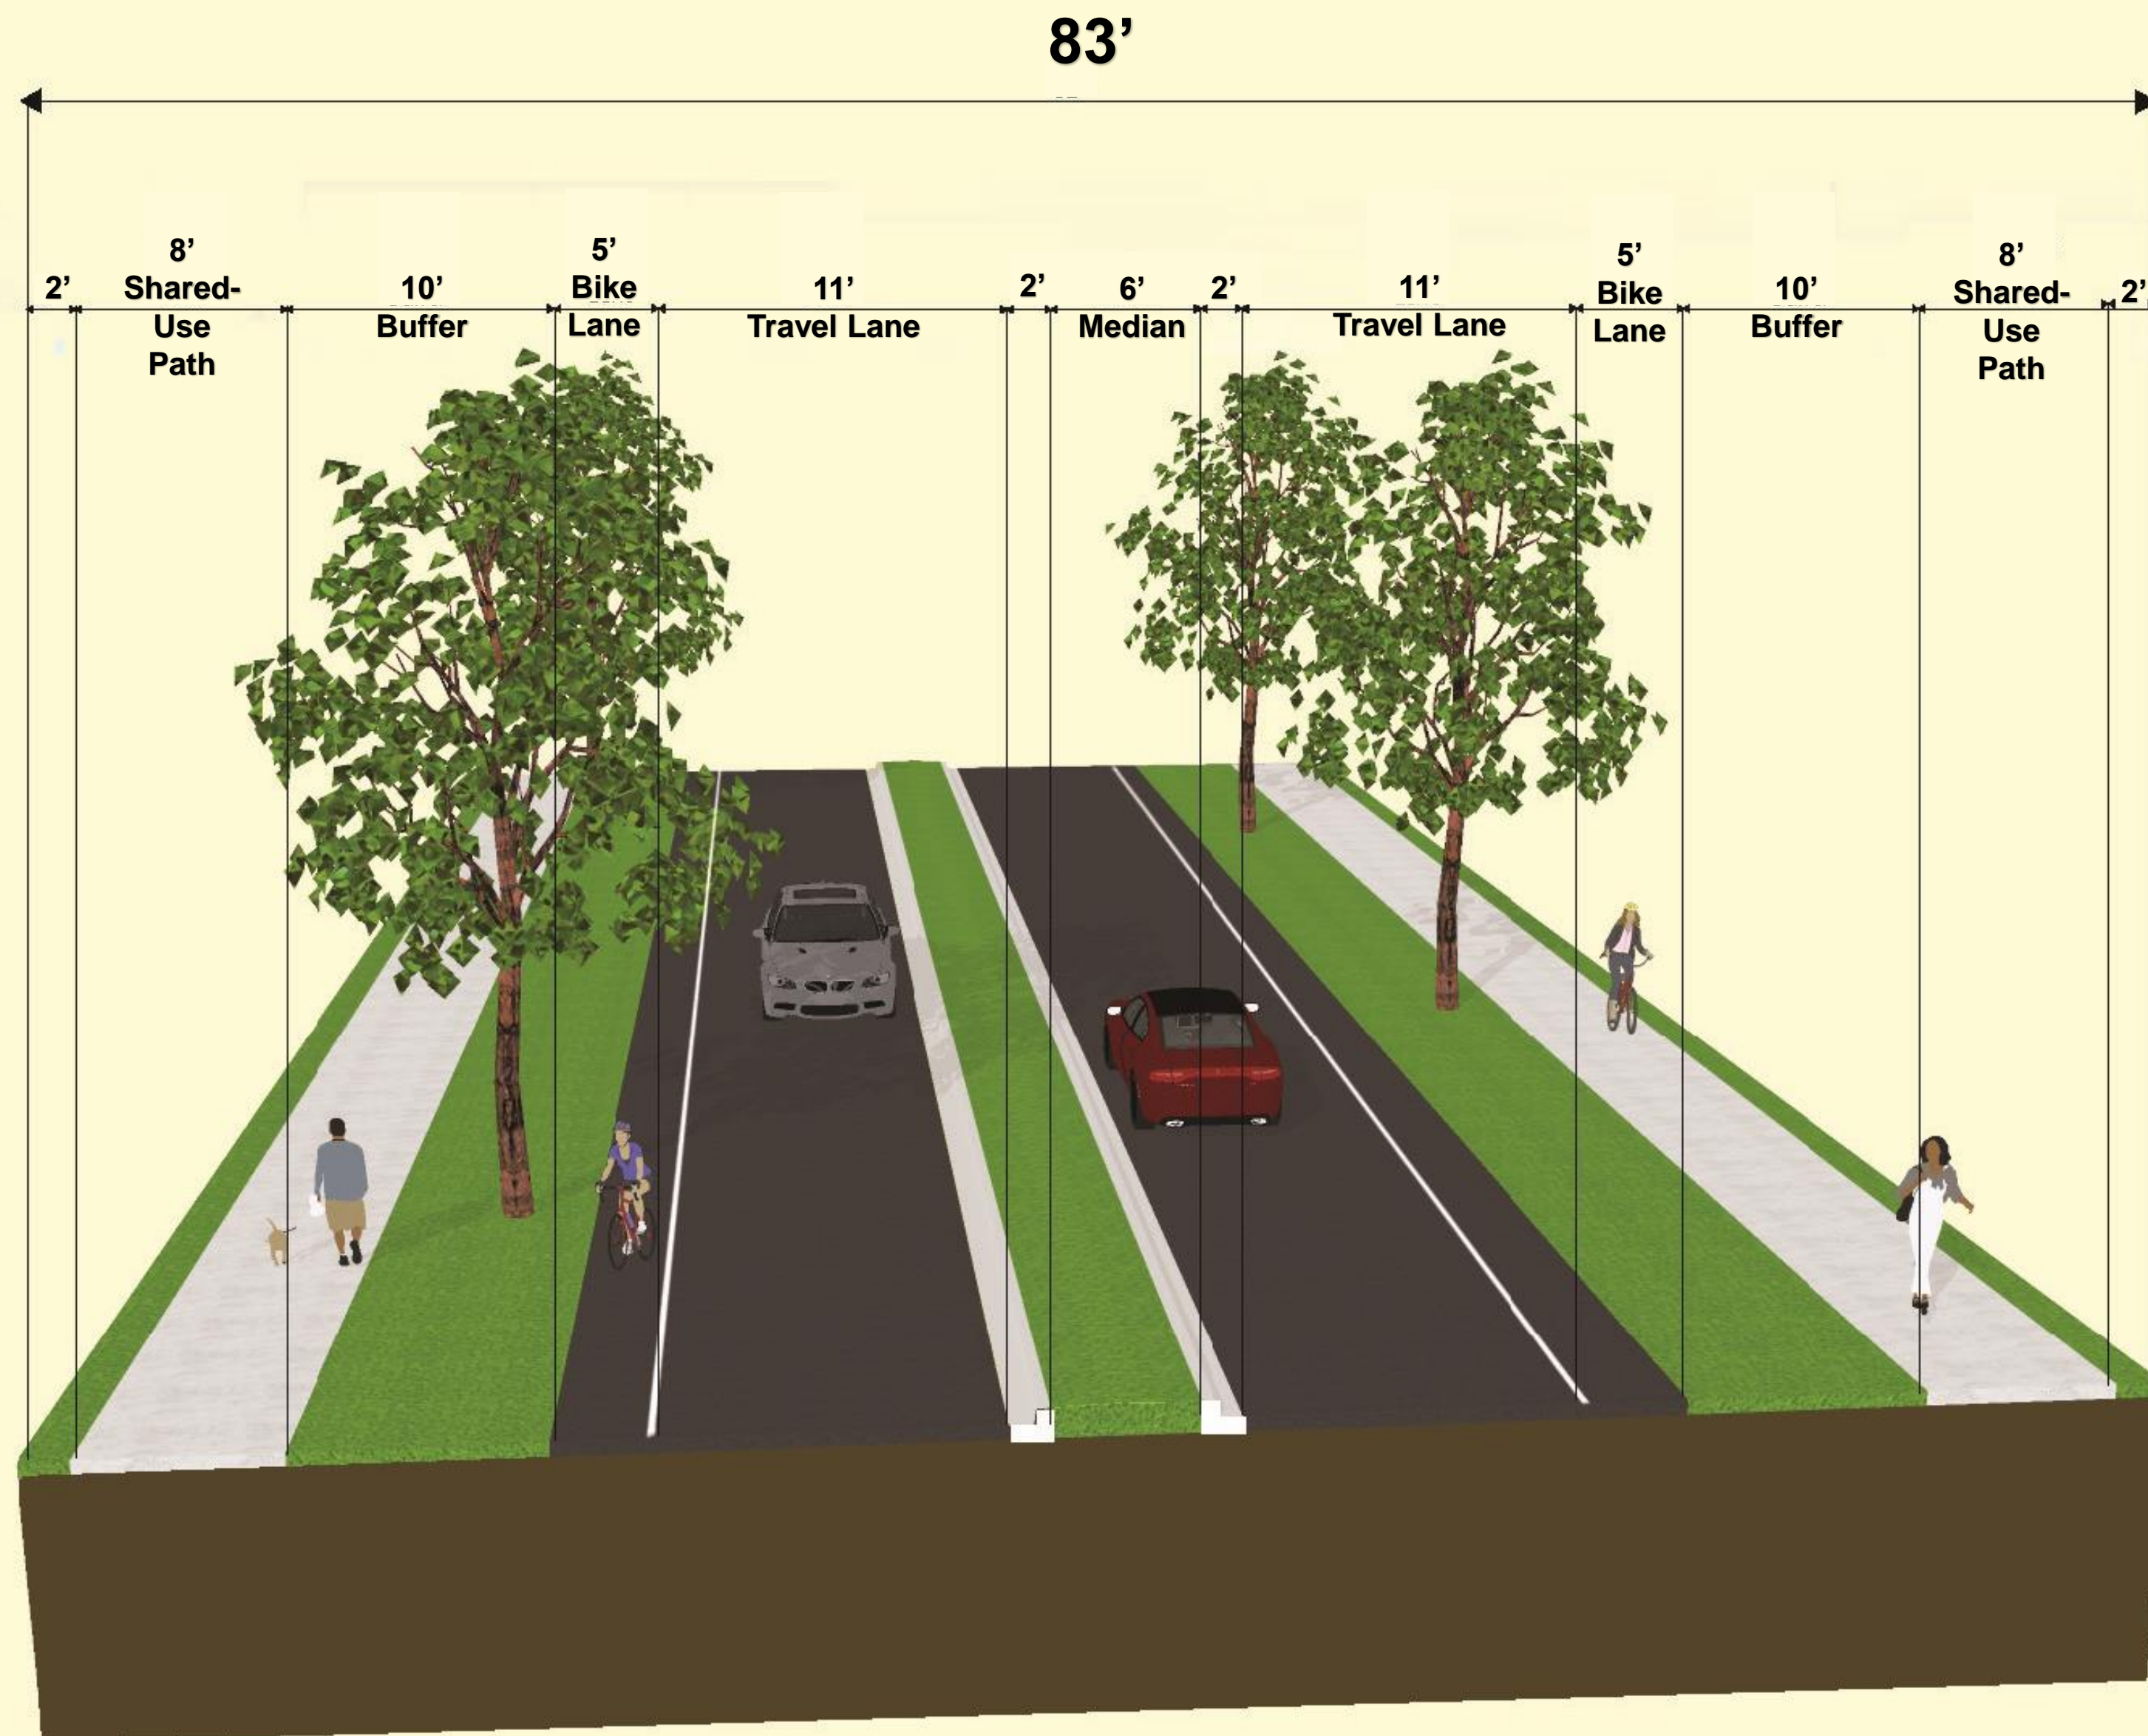

Alternative 1: Divided Roadway with Shared-Use Facility on Both Sides

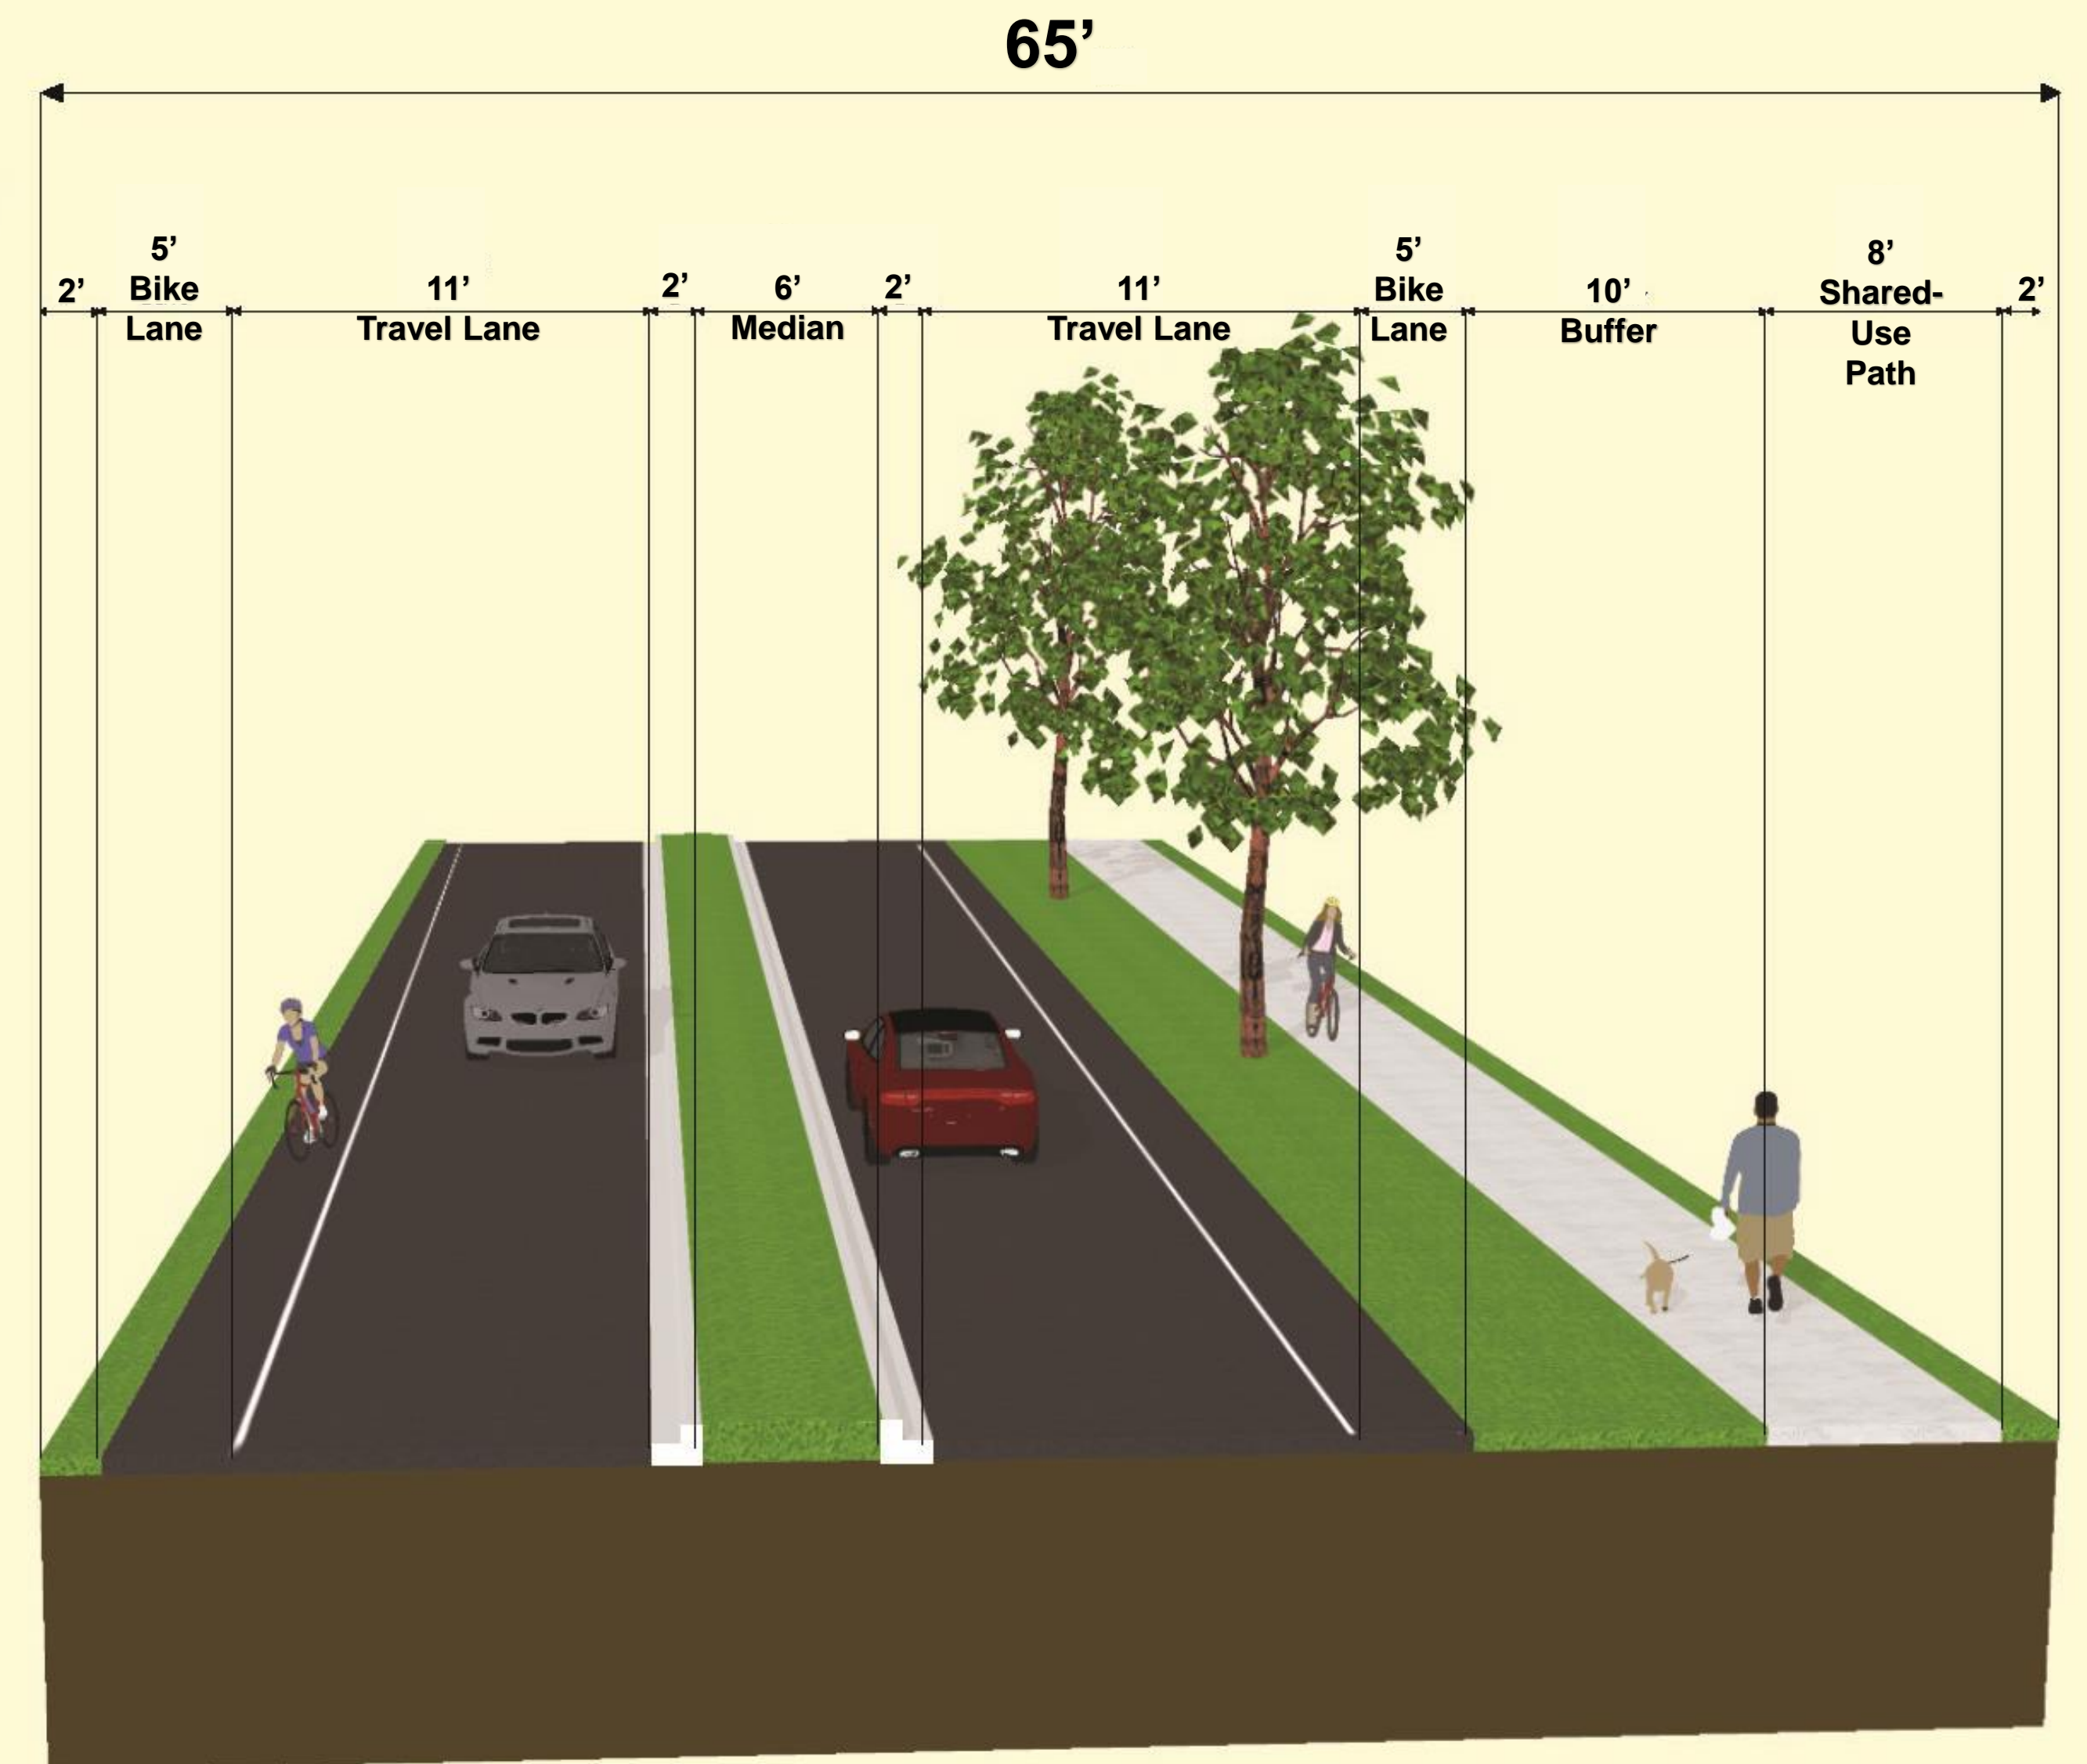

Alternative 2: Divided Roadway with Shared-Use Facility on Town Side